


TO THE BEST OF MY KNOWLEDGE, THESE PLANS ARE DRAW TO COMPLY WITH OWNERS SPECIFICATIONS. CONTRACTOR AND / OR OWNER SHALL VERIFY ALL DIMENSIONS DETAILS AND SPECIFICATIONS BEFORE CONSTRUCTION. DESIGNER WILL NOT BE LIABLE FOR HUMAN ERROR AFTER CONSTRUCTION IS STARTED THE INFORMATION, SPECIFICATIONS AND DESIGN APPEARING IN THE SHEET ARE PROPERTY OF **LUGO CONSTRUCTION**. ANY UNAUTHORIZED USE OR DUPLICATION IN WHOLE OR IN PART IS STRICTLY PROHIBITED.

EACH OF THE LOCATIONS OF THE PLUGS
IN THE PROPERTY AND EACH OF THE
MEASURES ARE BASED ON THE NEC 2023

SQUARE AREA	
LIVING AREA	1,500 SQ. FT.
GARAGE	0 SQ. FT.
PORCH AREA	0 SQ. FT.
TOTAL AREA	1,500 SQ. FT.



2 CARPORT FLOOR PLAN

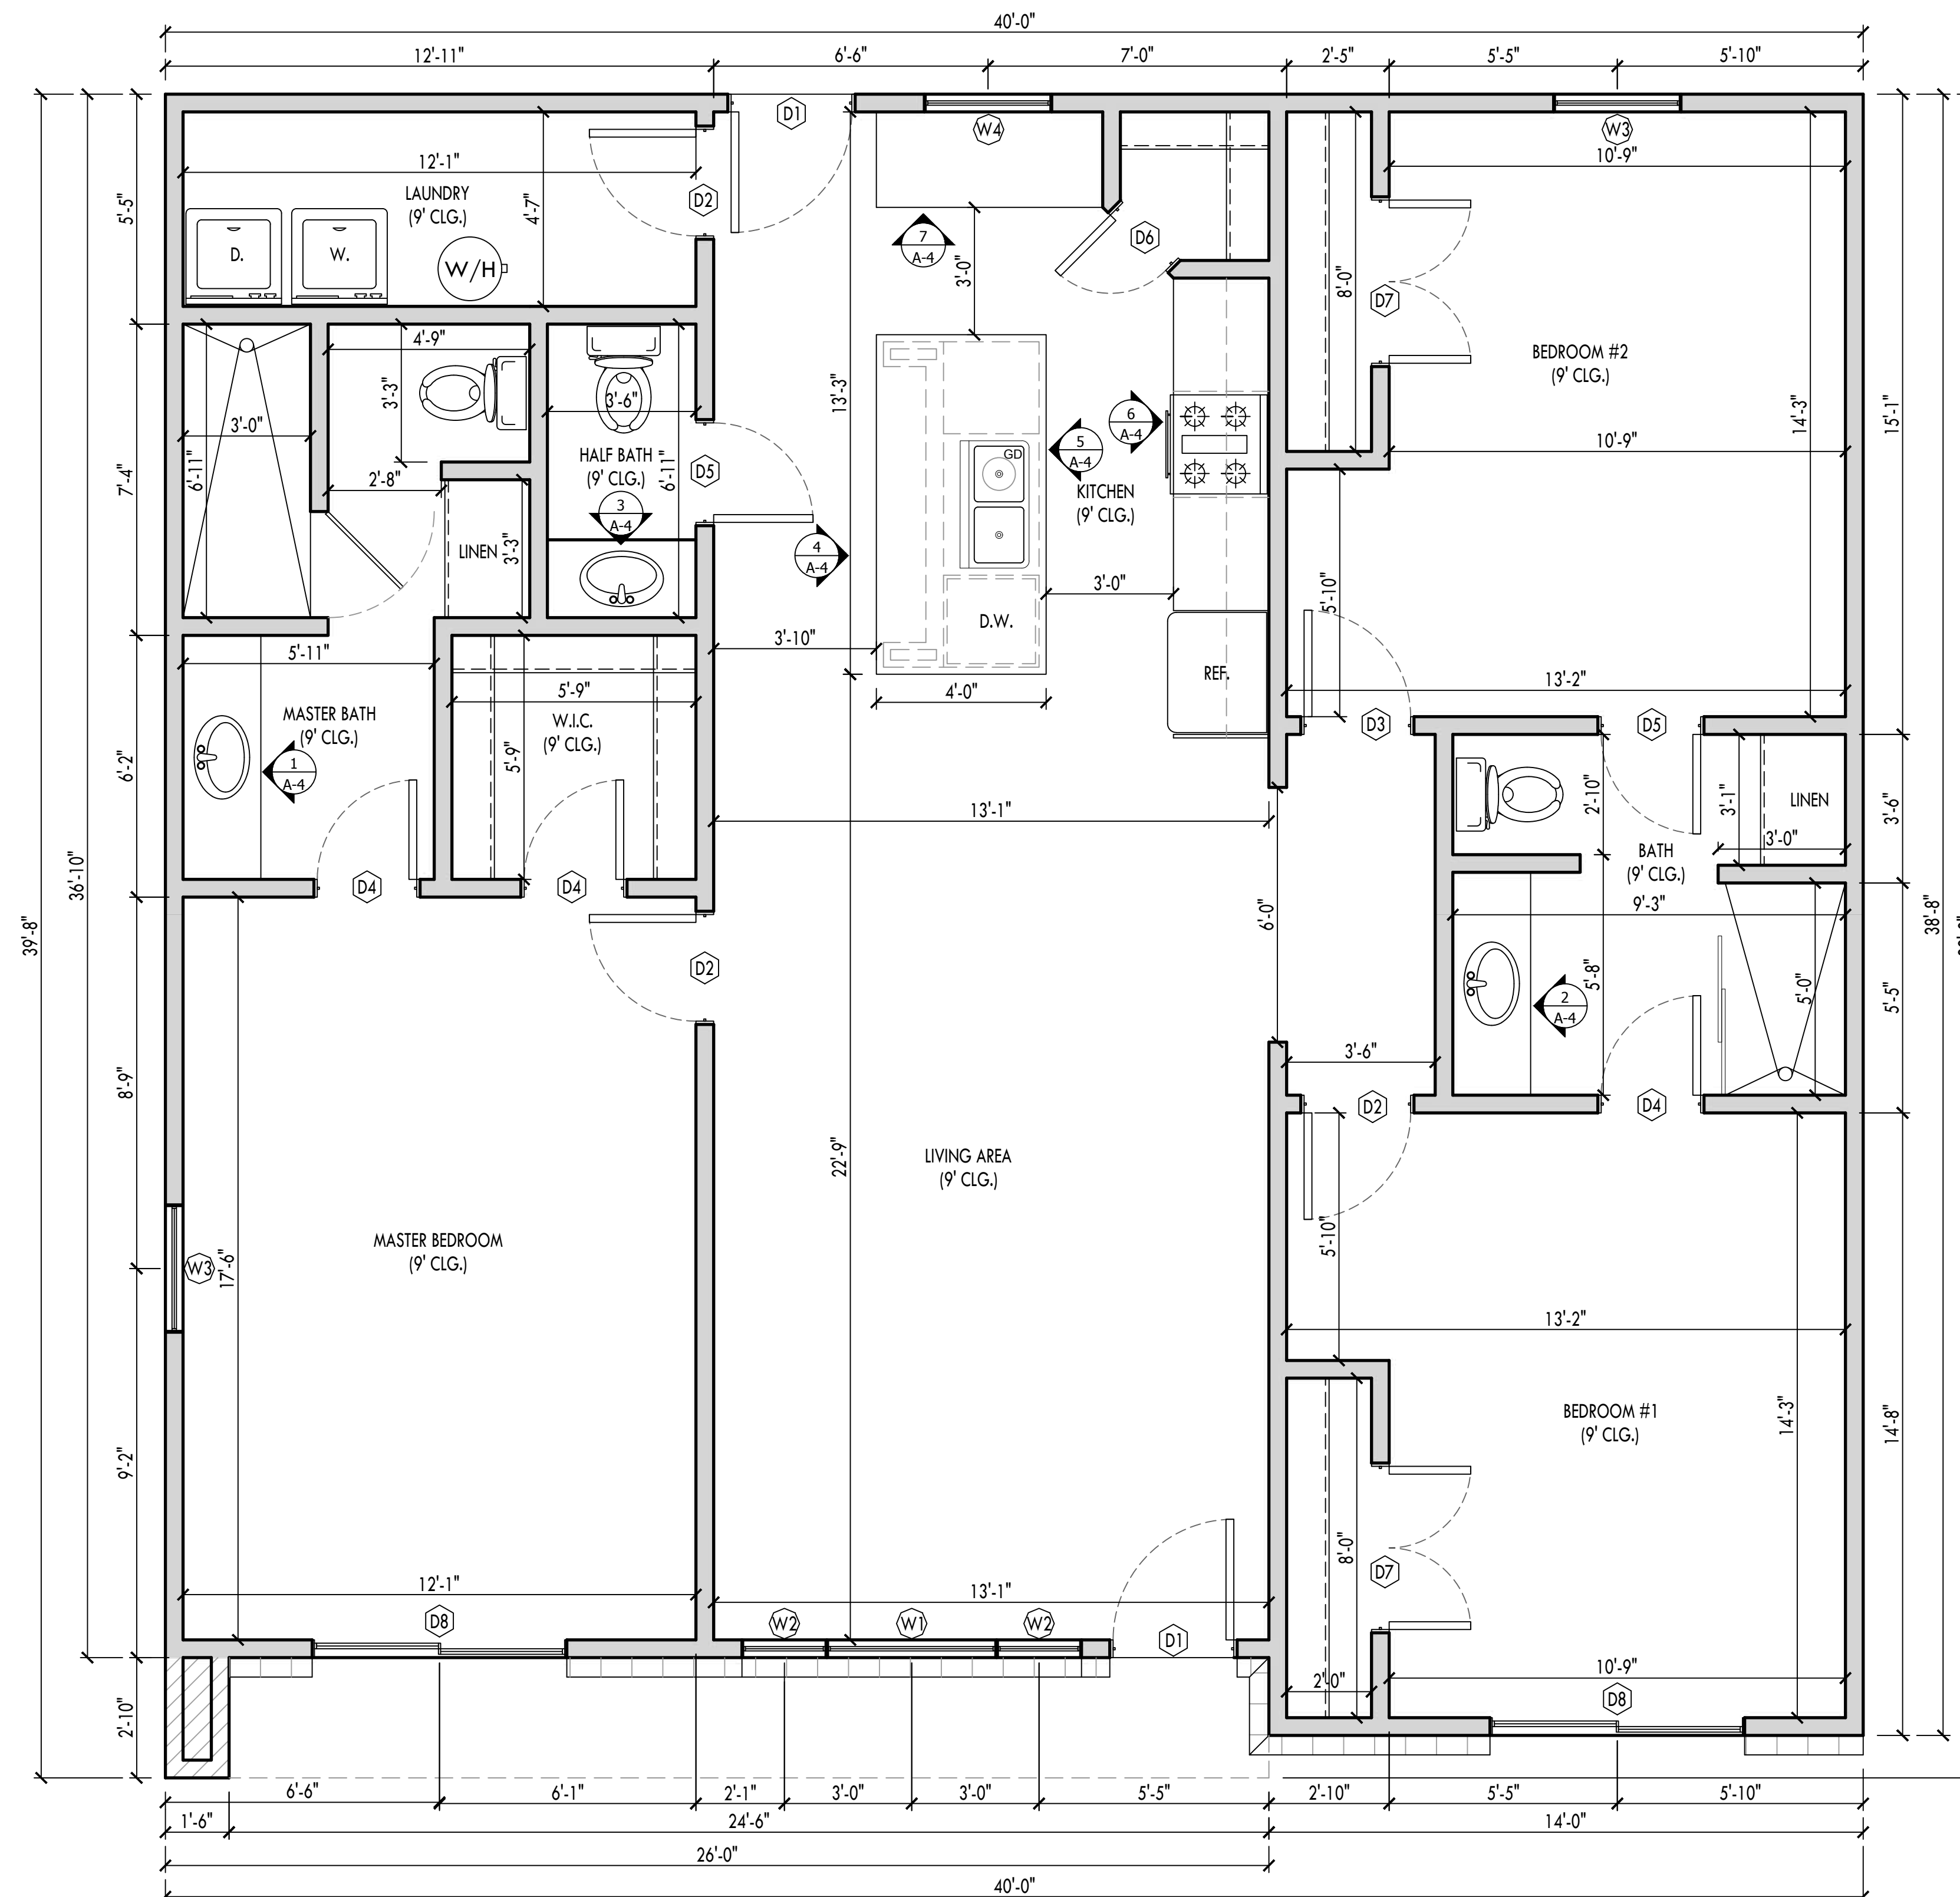

1 MAIN FLOOR PLAN

SCALE: 3/8" = 1'-0"

WINDOW SCHEDULE							
LABEL	QTY	FLOOR	WIDTH	HEIGHT	R/O	EGRESS	HEADER
W1	1	1	48"	84"	49"x85"		SINGLE HUNG 2X12X41"2
W2	2	1	24"	84"	25"x85"		SINGLE HUNG 2X12X41"2
W3	2	1	36"	60"	37"x61"		SINGLE HUNG 2X12X41"2
W3	1	1	36"	48"	37"x49"		SINGLE HUNG 2X12X41"2

DOOR SCHEDULE									
LABEL	QTY	FLOOR	SIZE	WIDTH	HEIGHT	R/O	DESCRIPTION	HEADER	THICKNESS
D1	2	1	3080 R EX	36"	96"	38"X98"	EXT. HINGED-DOOR E21	2X12X41"(2)	1 3/4"
D2	3	1	2868 R IN	32"	80"	34"X82 1/2"	HINGED-DOOR P04	2X12X35"(2)	1 3/8"
D3	1	1	2668 L IN	32"	80"	34"X82 1/2"	HINGED-DOOR P04	2X12X35"(2)	1 3/8"
D4	3	1	2668 R IN	30"	80"	32"X82 1/2"	HINGED-DOOR P04	2X12X35"(2)	1 3/8"
D5	2	1	2668 L IN	30"	80"	32"X82 1/2"	HINGED-DOOR P04	2X12X35"(2)	1 3/8"
D6	1	1	2068 L IN	24"	80"	26"X82 1/2"	HINGED-DOOR P04	2X12X35"(2)	1 3/8"
D7	4	1	4068 IN	48"	80"	50"X82 1/2"	HINGED-DOOR P04 (X2)	2X12X35"(2)	1 3/8"
D8	4	1	6080 L IN	72"	80"	74"X98"	EXT. SLIDING-DOOR (X2)	2X12X35"(2)	1 3/8"

A	ISSUE FOR PERMITTING	01/20/25
REV	REVISION	DATE

revisions

project

client

content

drawn by;
checked by;
date;
drawing no.

EACH OF THE LOCATIONS OF THE PLUGS
IN THE PROPERTY AND EACH OF THE
MEASURES ARE BASED ON THE NEC 2023



1 FRONT ELEVATION

2 REAR ELEVATION

A	ISSUE FOR PERMITTING	01/20/25
REV	REVISION	DATE

drawn by;
checked by;
date;
drawing no.